

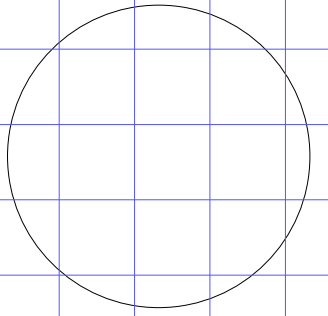


MASTER PLANS

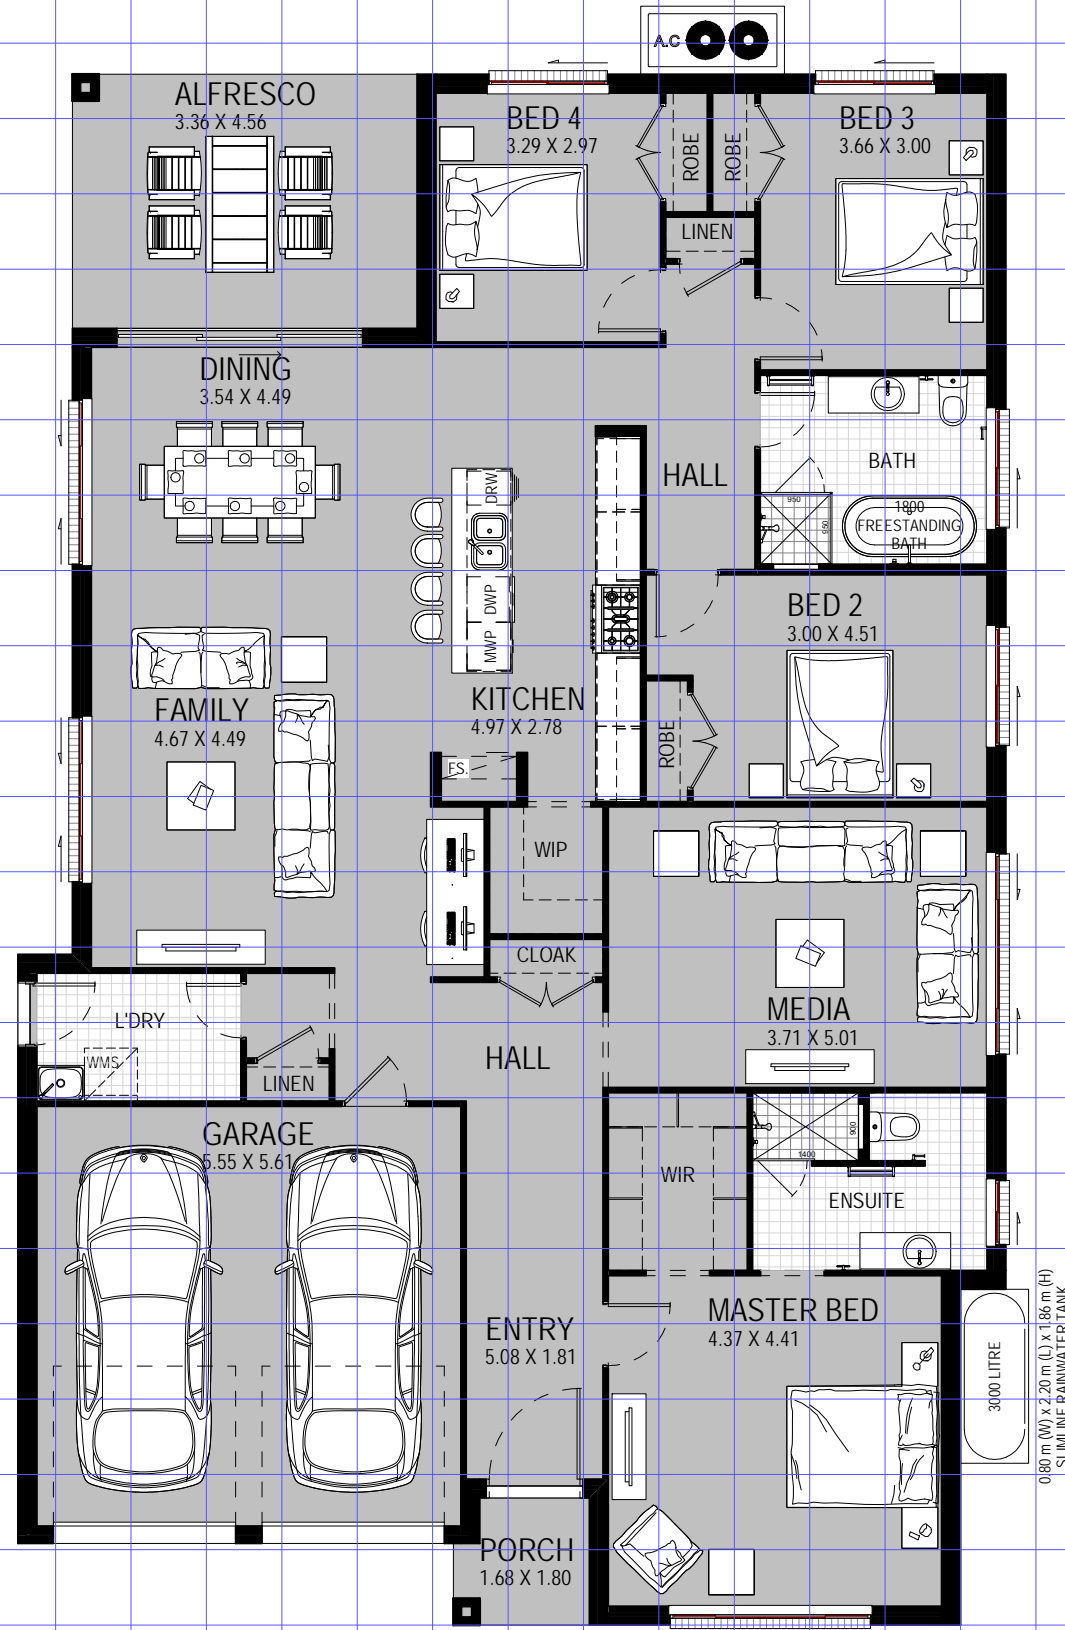

NORTH POINT

GROUND FLOOR PLAN

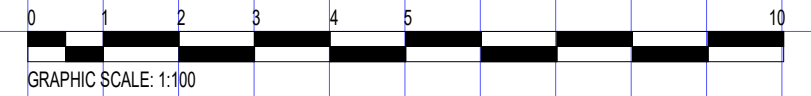

KNOCKDOWN REBUILD: YES / NO      REGISTERED: YES / NO

**kurmondhomes** PTY LTD  
 BUILDERS LICENCE: 205 457C    ABN: 481 288 211 98  
 10 Sovereign Place    © COPYRIGHT  
 South Windsor    NSW 2756.  
 T: 1300 764 761  
 F: (02) 4577 6332

ALL RIGHTS RESERVED. This plan is the property of KURMOND HOMES PTY LTD. Copyright in this document is owned by KURMOND HOMES PTY LTD. Under the provisions of the Copyright ACT 1968 and is intended for use only as authorised by KURMOND HOMES PTY LTD.

CLIENT'S SIGNATURE \_\_\_\_\_ DATE \_\_\_\_\_

I accept and understand the plans and documents that have been provided to me by Kurmond Homes.

LOCATION: \\dcs\server\Masters 2019\MASTERS\SINGLES\OPAL\OPAL 27\TRADITIONAL\OPAL 27 - TRADITIONAL.rvt

CLIENT'S NAME: \_\_\_\_\_

SITE ADDRESS: \_\_\_\_\_

SHEET NAME: SALES PLAN

HOUSE NAME: OPAL 27

FACADE NAME: TRADITIONAL

DEVELOPER: \_\_\_\_\_

PACKAGE: \_\_\_\_\_

REV NO: \_\_\_\_\_

SCALE @ A3: 1 : 100

JOB NO: MOPL27

SHEET NO: D002

DATE: 25.07.18