
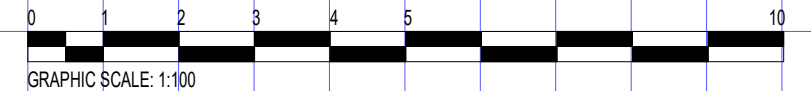
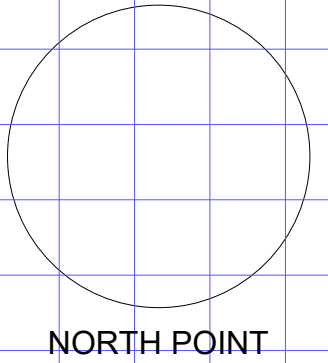


MASTER PLANS

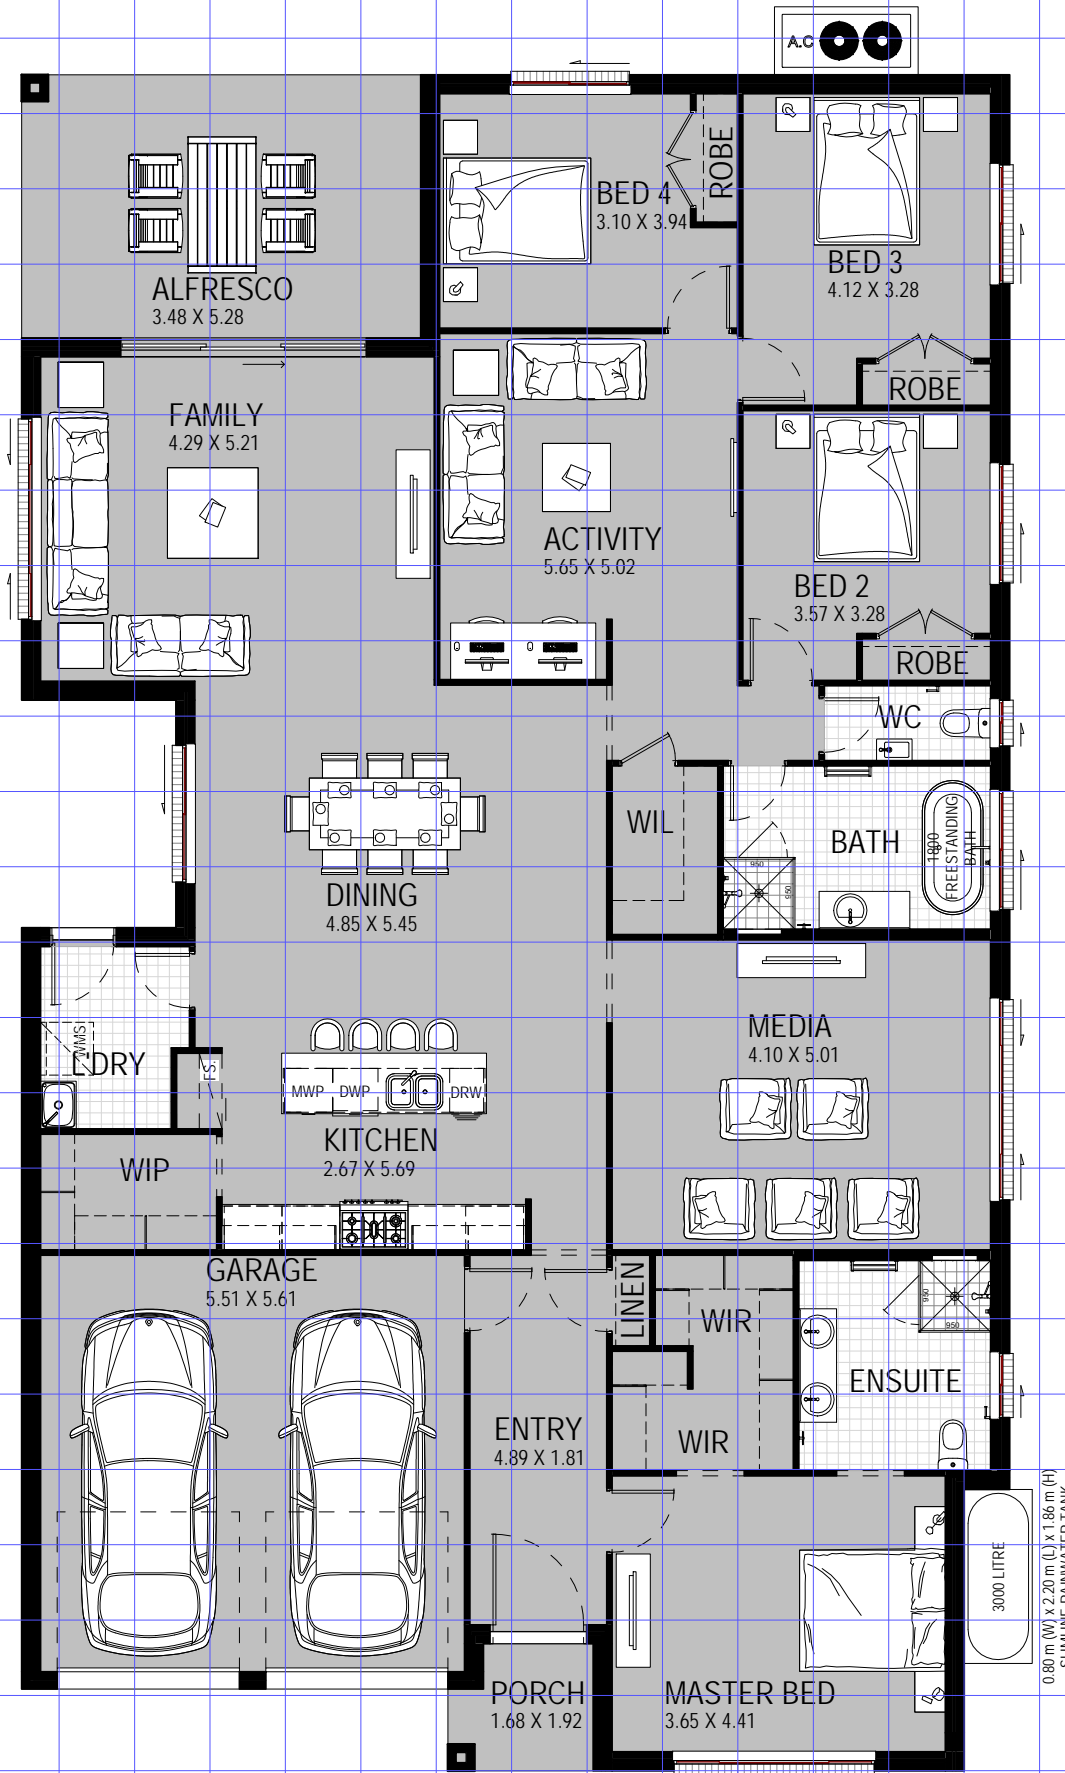

KNOCKDOWN REBUILD: YES / NO REGISTERED: YES / NO

kurmondhomes PTY LTD
 BUILDERS LICENCE: 205 457C ABN: 481 288 211 98
 10 Sovereign Place © COPYRIGHT
 South Windsor NSW 2756.
 T: 1300 764 761
 F: (02) 4577 6332

ALL DIMENSIONS ARE IN MILLIMETERS. ALL DIMENSIONS ARE FRAME TO FRAME. DO NOT SCALE OFF PLANS.

CLIENT'S SIGNATURE _____ DATE _____
 I accept and understand the plans and documents that have been provided to me by Kurmond Homes.

LOCATION: \\dcserver\Masters 2019\MASTERS\SINGLES\RUBY 30\RUBY 30 - TRADITIONAL.rvt

CLIENT'S NAME: _____
 SITE ADDRESS: _____

SHEET NAME: **SALES PLAN**
 HOUSE NAME: **RUBY 30**
 FACADE NAME: **TRADITIONAL**

DEVELOPER: _____
 PACKAGE: _____

REV NO: _____
 SCALE @ A3: **1 : 100**

JOB NO: **MRBY30**
 SHEET NO: **D003**
 DATE: **09.08.18**